


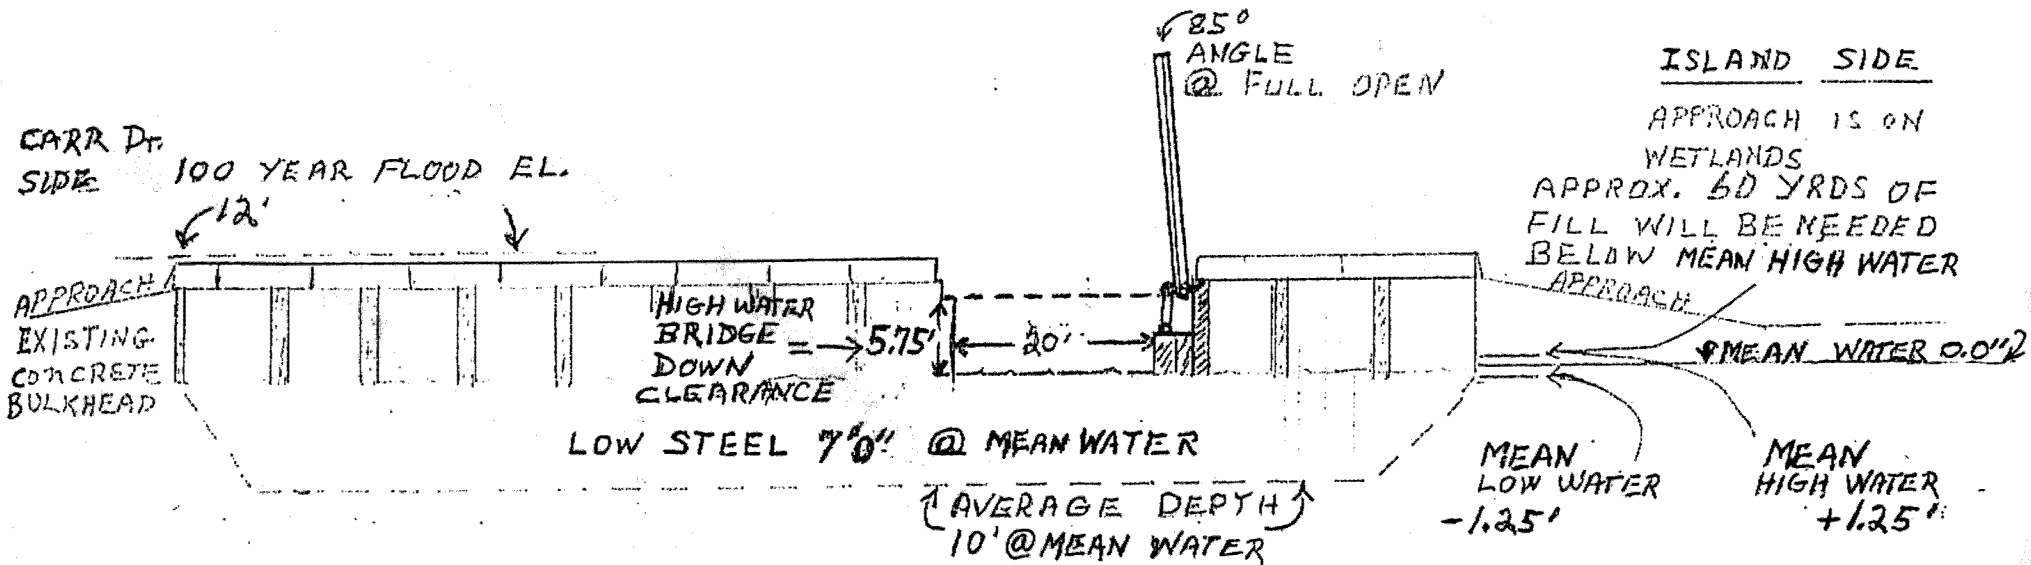

CROSS SECTION OF PROPOSED BRIDGE APPLICATION NO. 16591A
 BRIDGE SHALL BE A HYDRAULIC OPERATED BASCULE (DRAW) BRIDGE.
 LOCATED 2.8 MILES WEST OF U.S. HWY 11, JOINING CARR DT,
 AND PARADISE ISLAND, SLIDELL, LA. 70458

TOTAL SPAN



ELEVATION

DATE - 6-29-01

DRAWN BY - JOSH JONES
 DATUM - NGVD 89

SCALE 1" = 20'

FACIANE CANAL, CUT 0.1 MILE
 ABOVE LAKE PANTCHARTAIN
 SLIDELL LA. AT WEST END OF
 CARR DT.
 OWNER - JOSH JONES, (DBA)
 WATERFRONT DEVELOPERS LLC